


THE SPACE CENTER PLAZA

NASSAU BAY, TX
GRIFFIN PARTNERS NASSAU BAY, LP





EXHIBIT

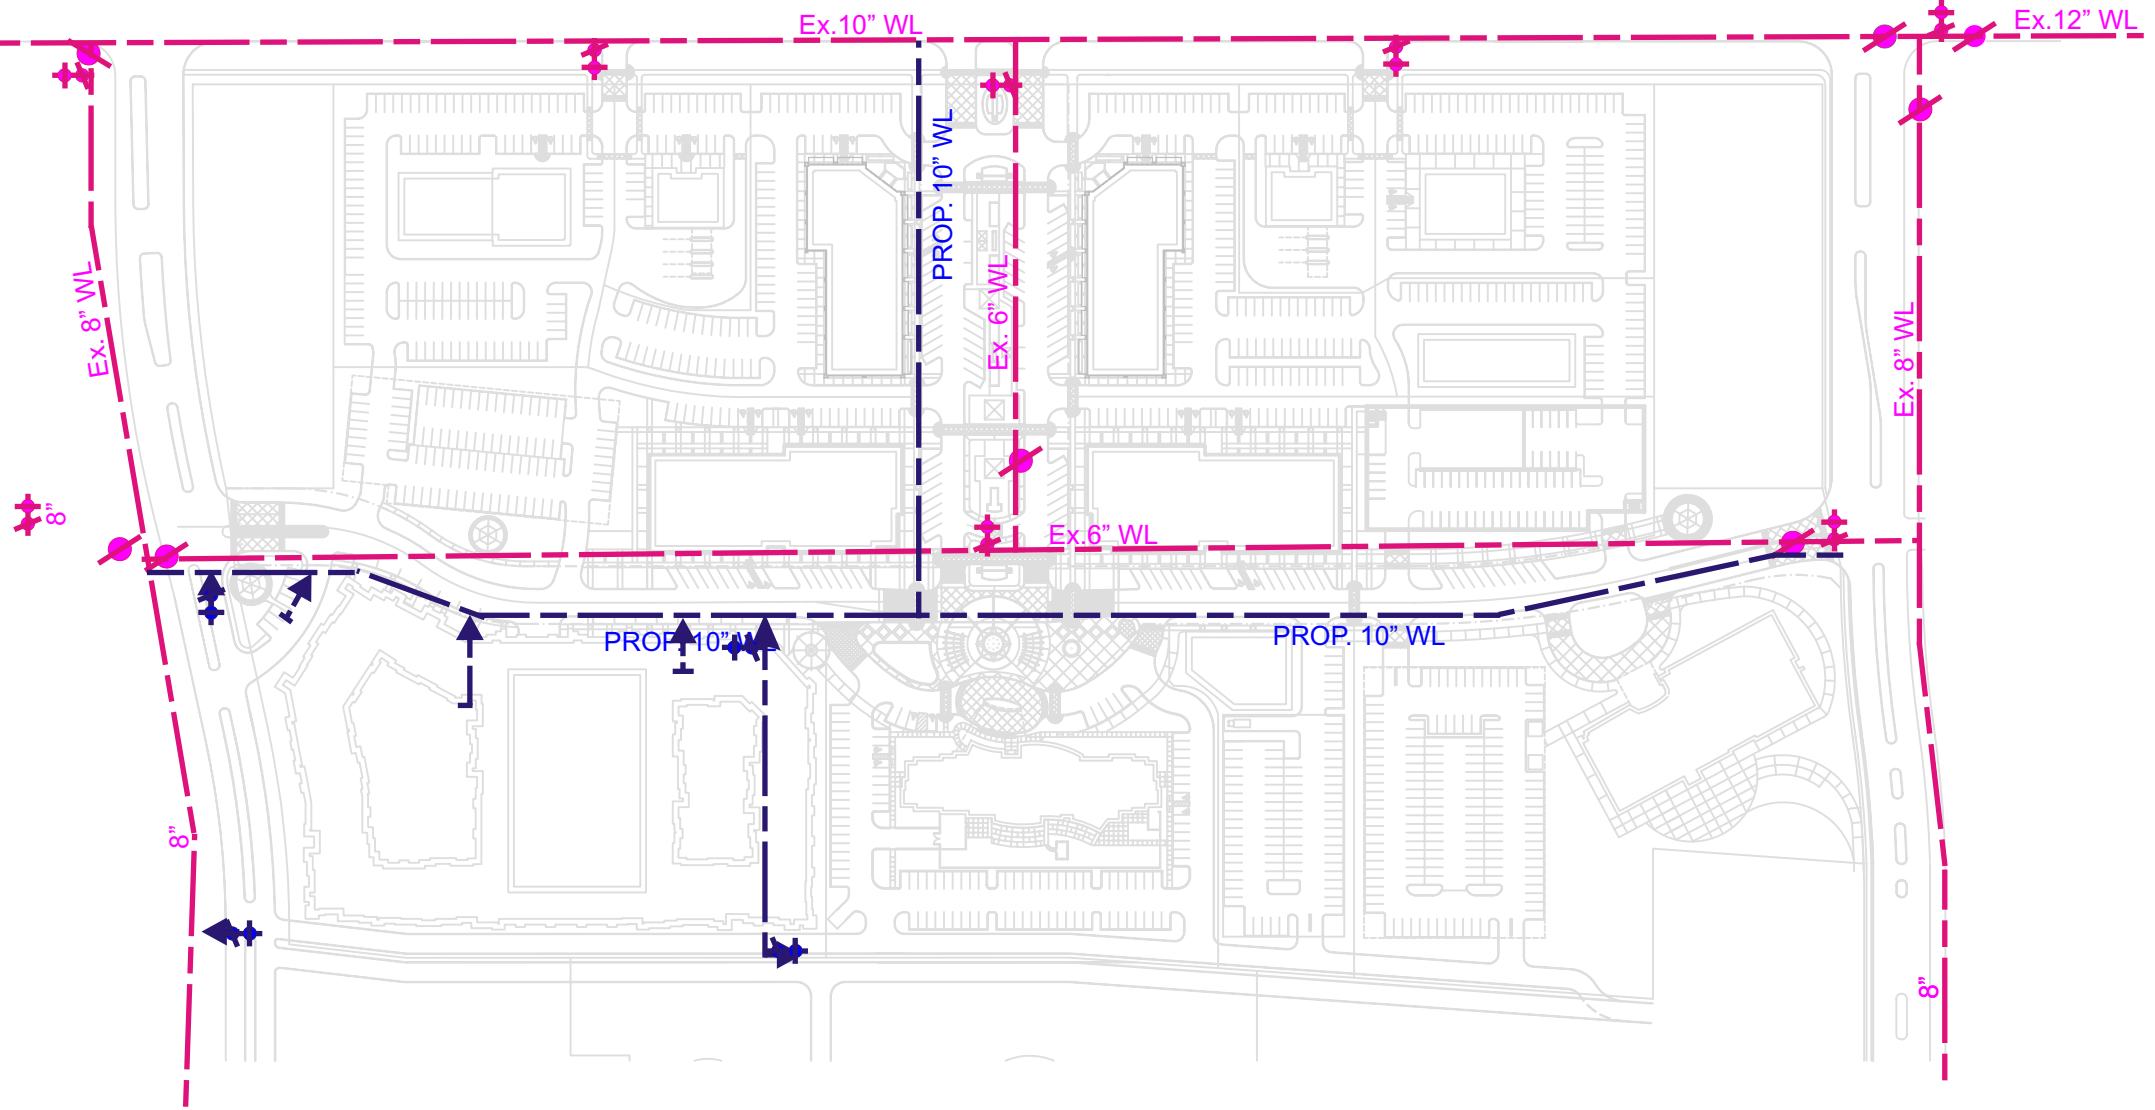

Public Utilities Plan -Proposed Water Line



LEGEND

-  PROPOSED WATER LINE
-  EXISTING WATER LINE
-  EXISTING FIRE HYDRANT
-  EXISTING WATER VALVE

