


**THE SPACE
CENTER PLAZA**

NASSAU BAY, TX
GRIFFIN PARTNERS NASSAU BAY, LP

EXHIBIT

L₂

Sight-Line Drawing (Detail)

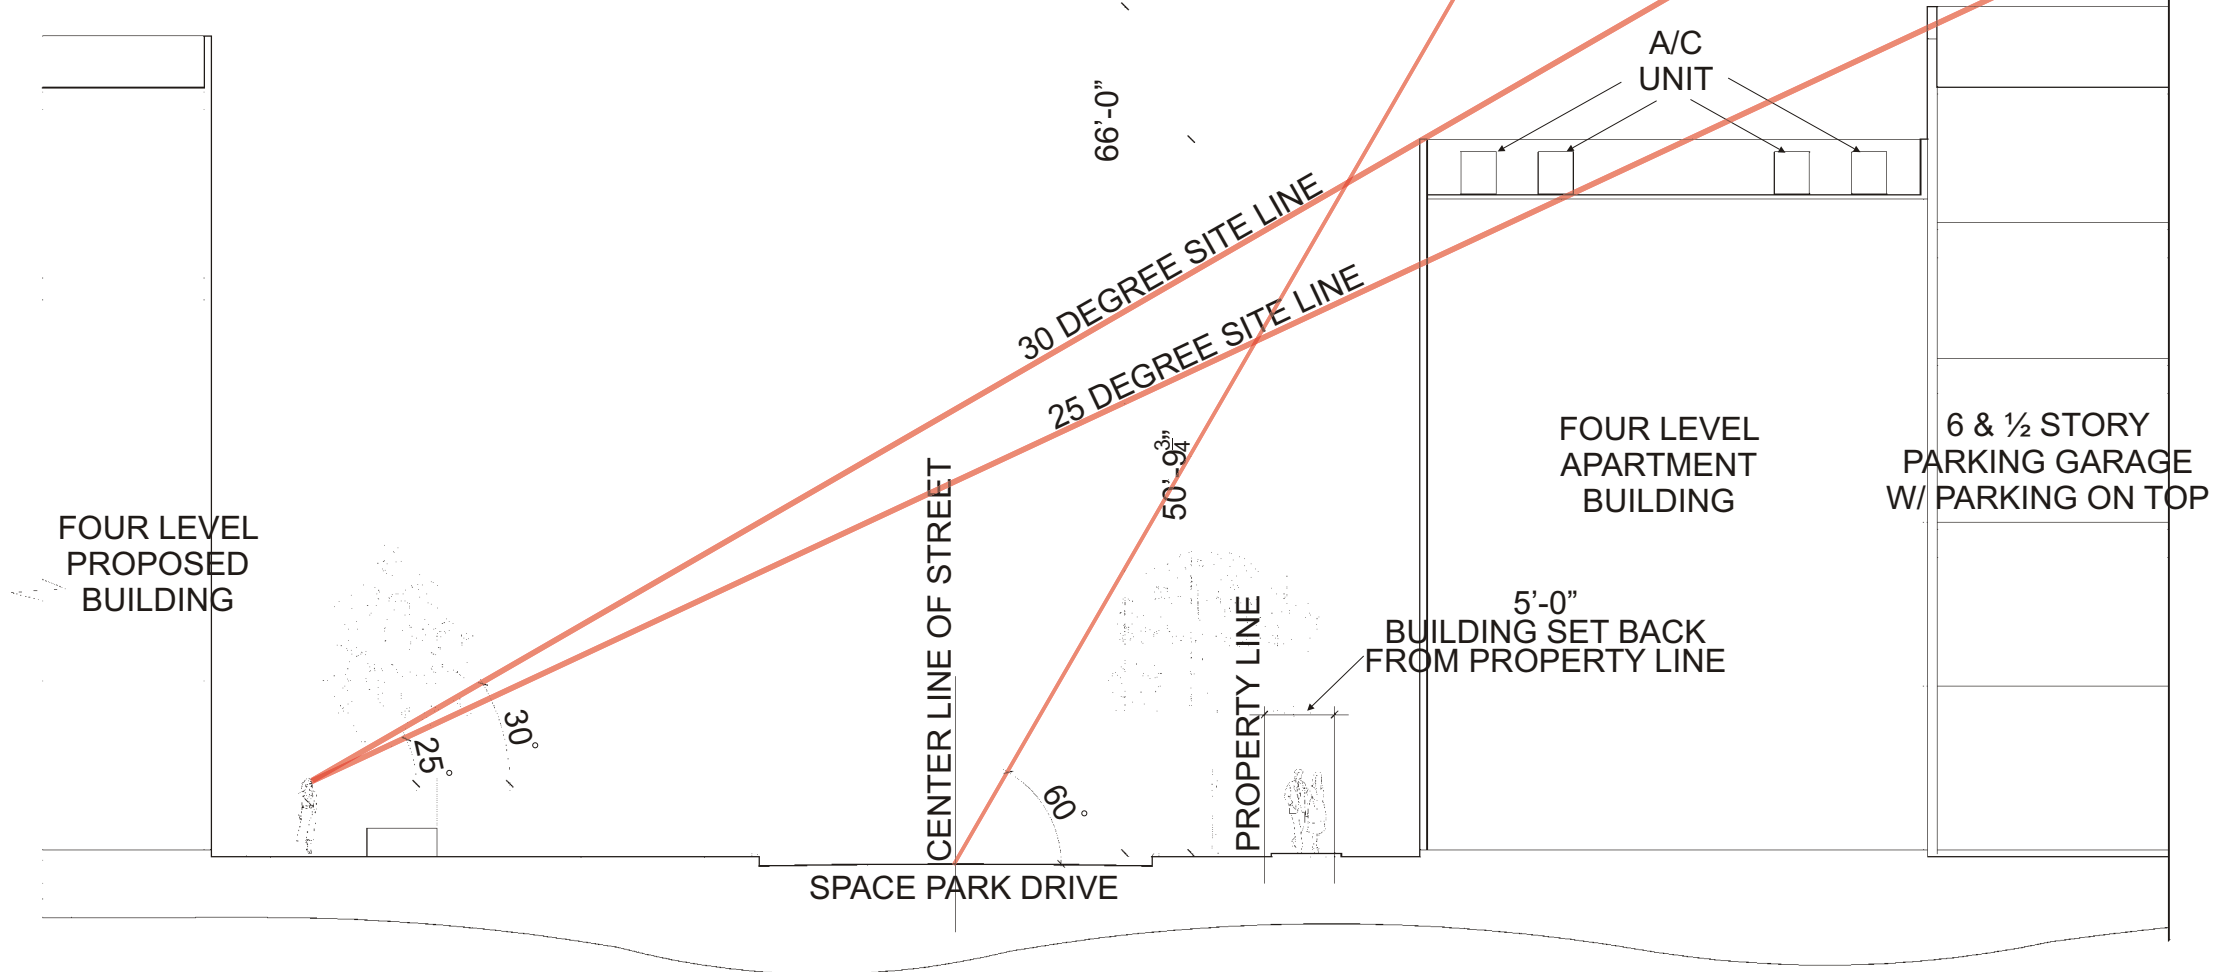

Space Center Plaza
Preliminary Section
Nassau Bay, Texas

