


# THE SPACE CENTER PLAZA

NASSAU BAY, TX  
GRIFFIN PARTNERS NASSAU BAY, LP

EXHIBIT

1

## Public Utilities Plan -Proposed Sanitary Sewer Line

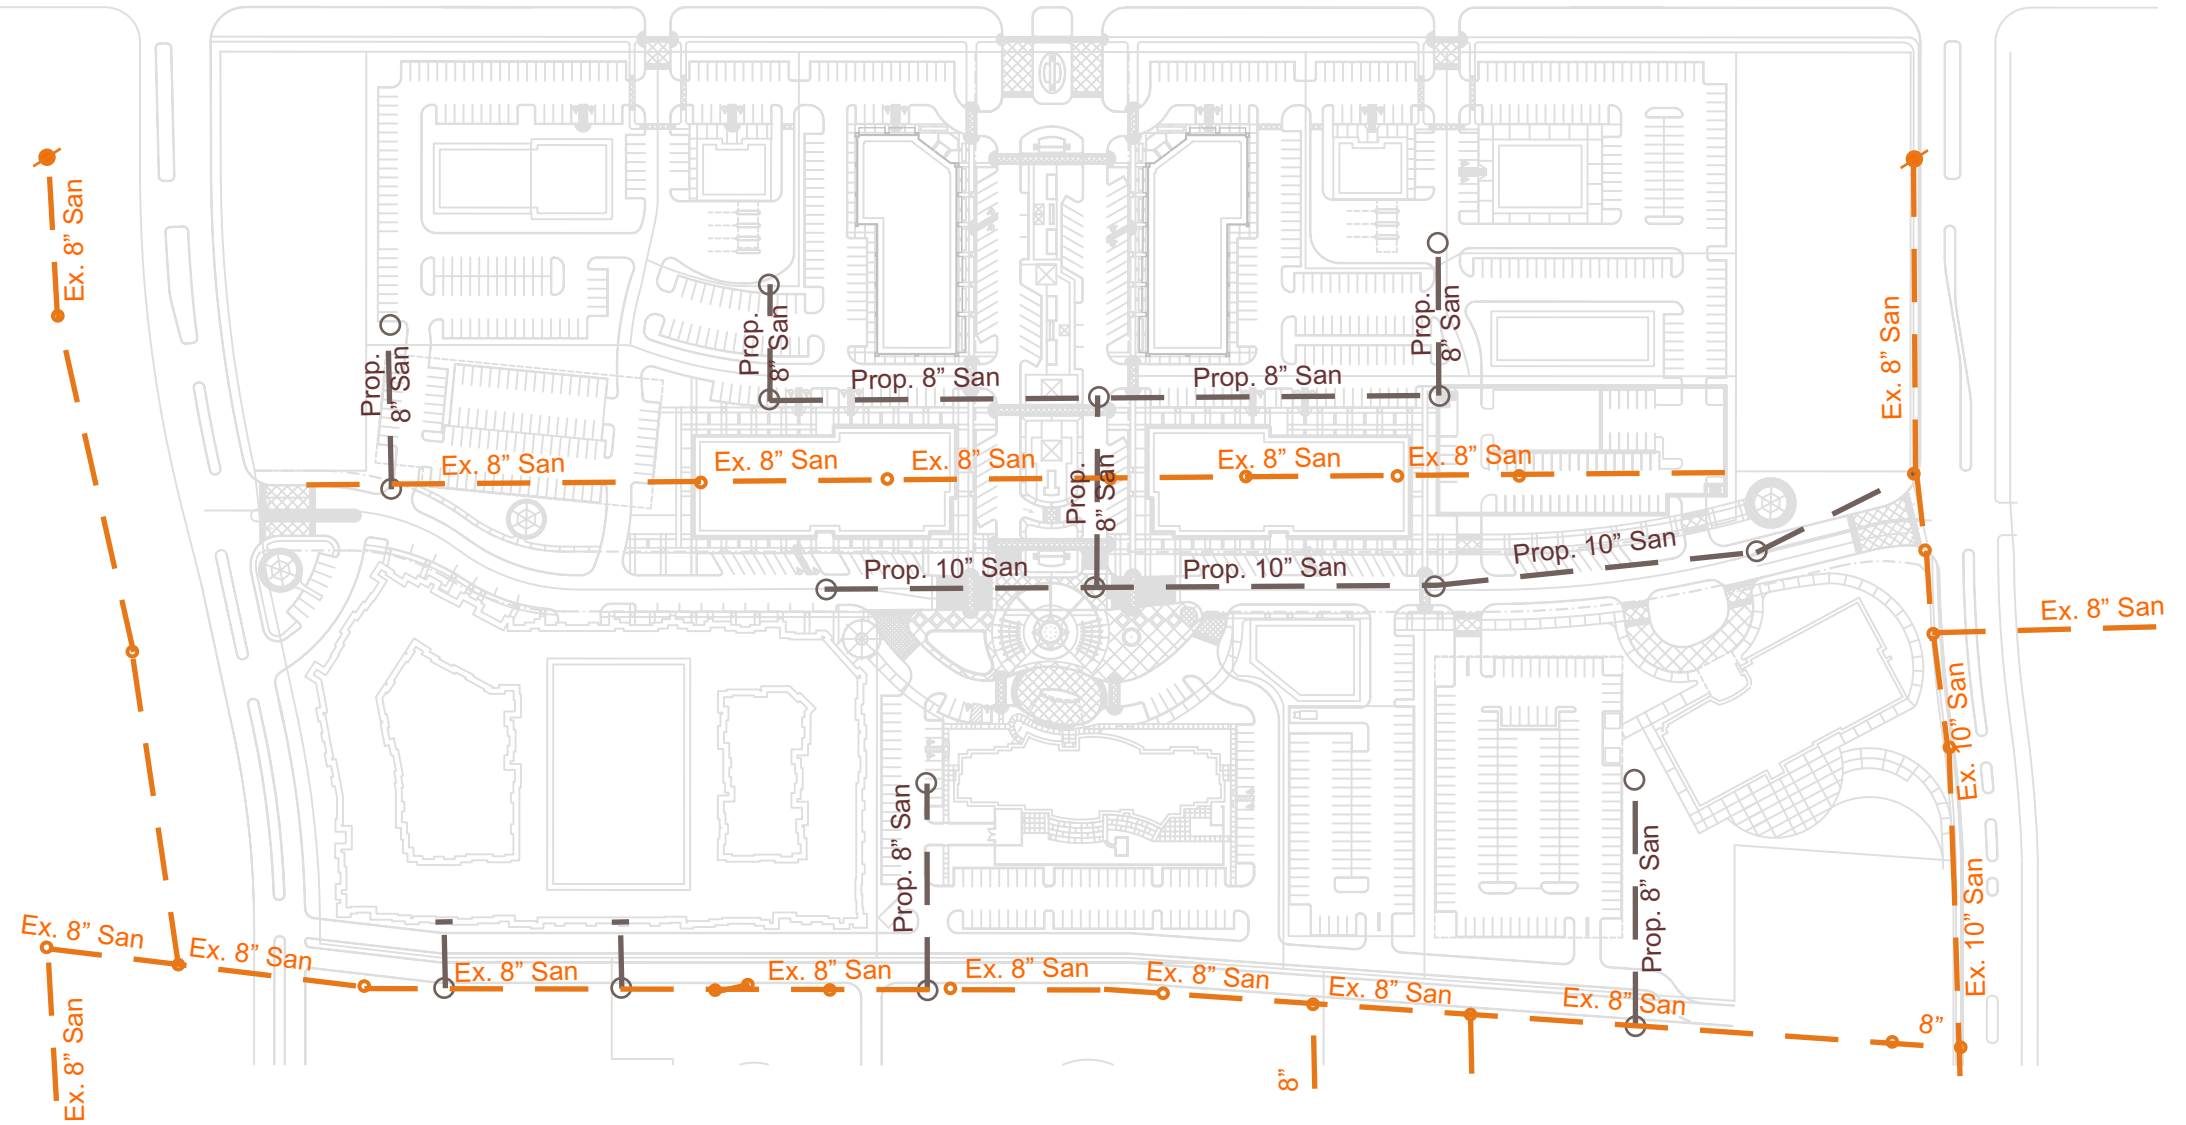

### LEGEND

- — — — — PROPOSED SANITARY SEWER LINE
- PROPOSED MANHOLE
- - - - - EXISTING SANITARY SEWER LINE
- EXISTING MANHOLE

