


K: 601730\DRAWINGS\1-CONCEPT DESIGN\PLANS\A-SP-110607-0PT 14.DWG 1/10/2008 9:38:46 AM CASSIE NEWTON

Upper Bay Road

Point Lookout Road

NASA Parkway (FM 528)

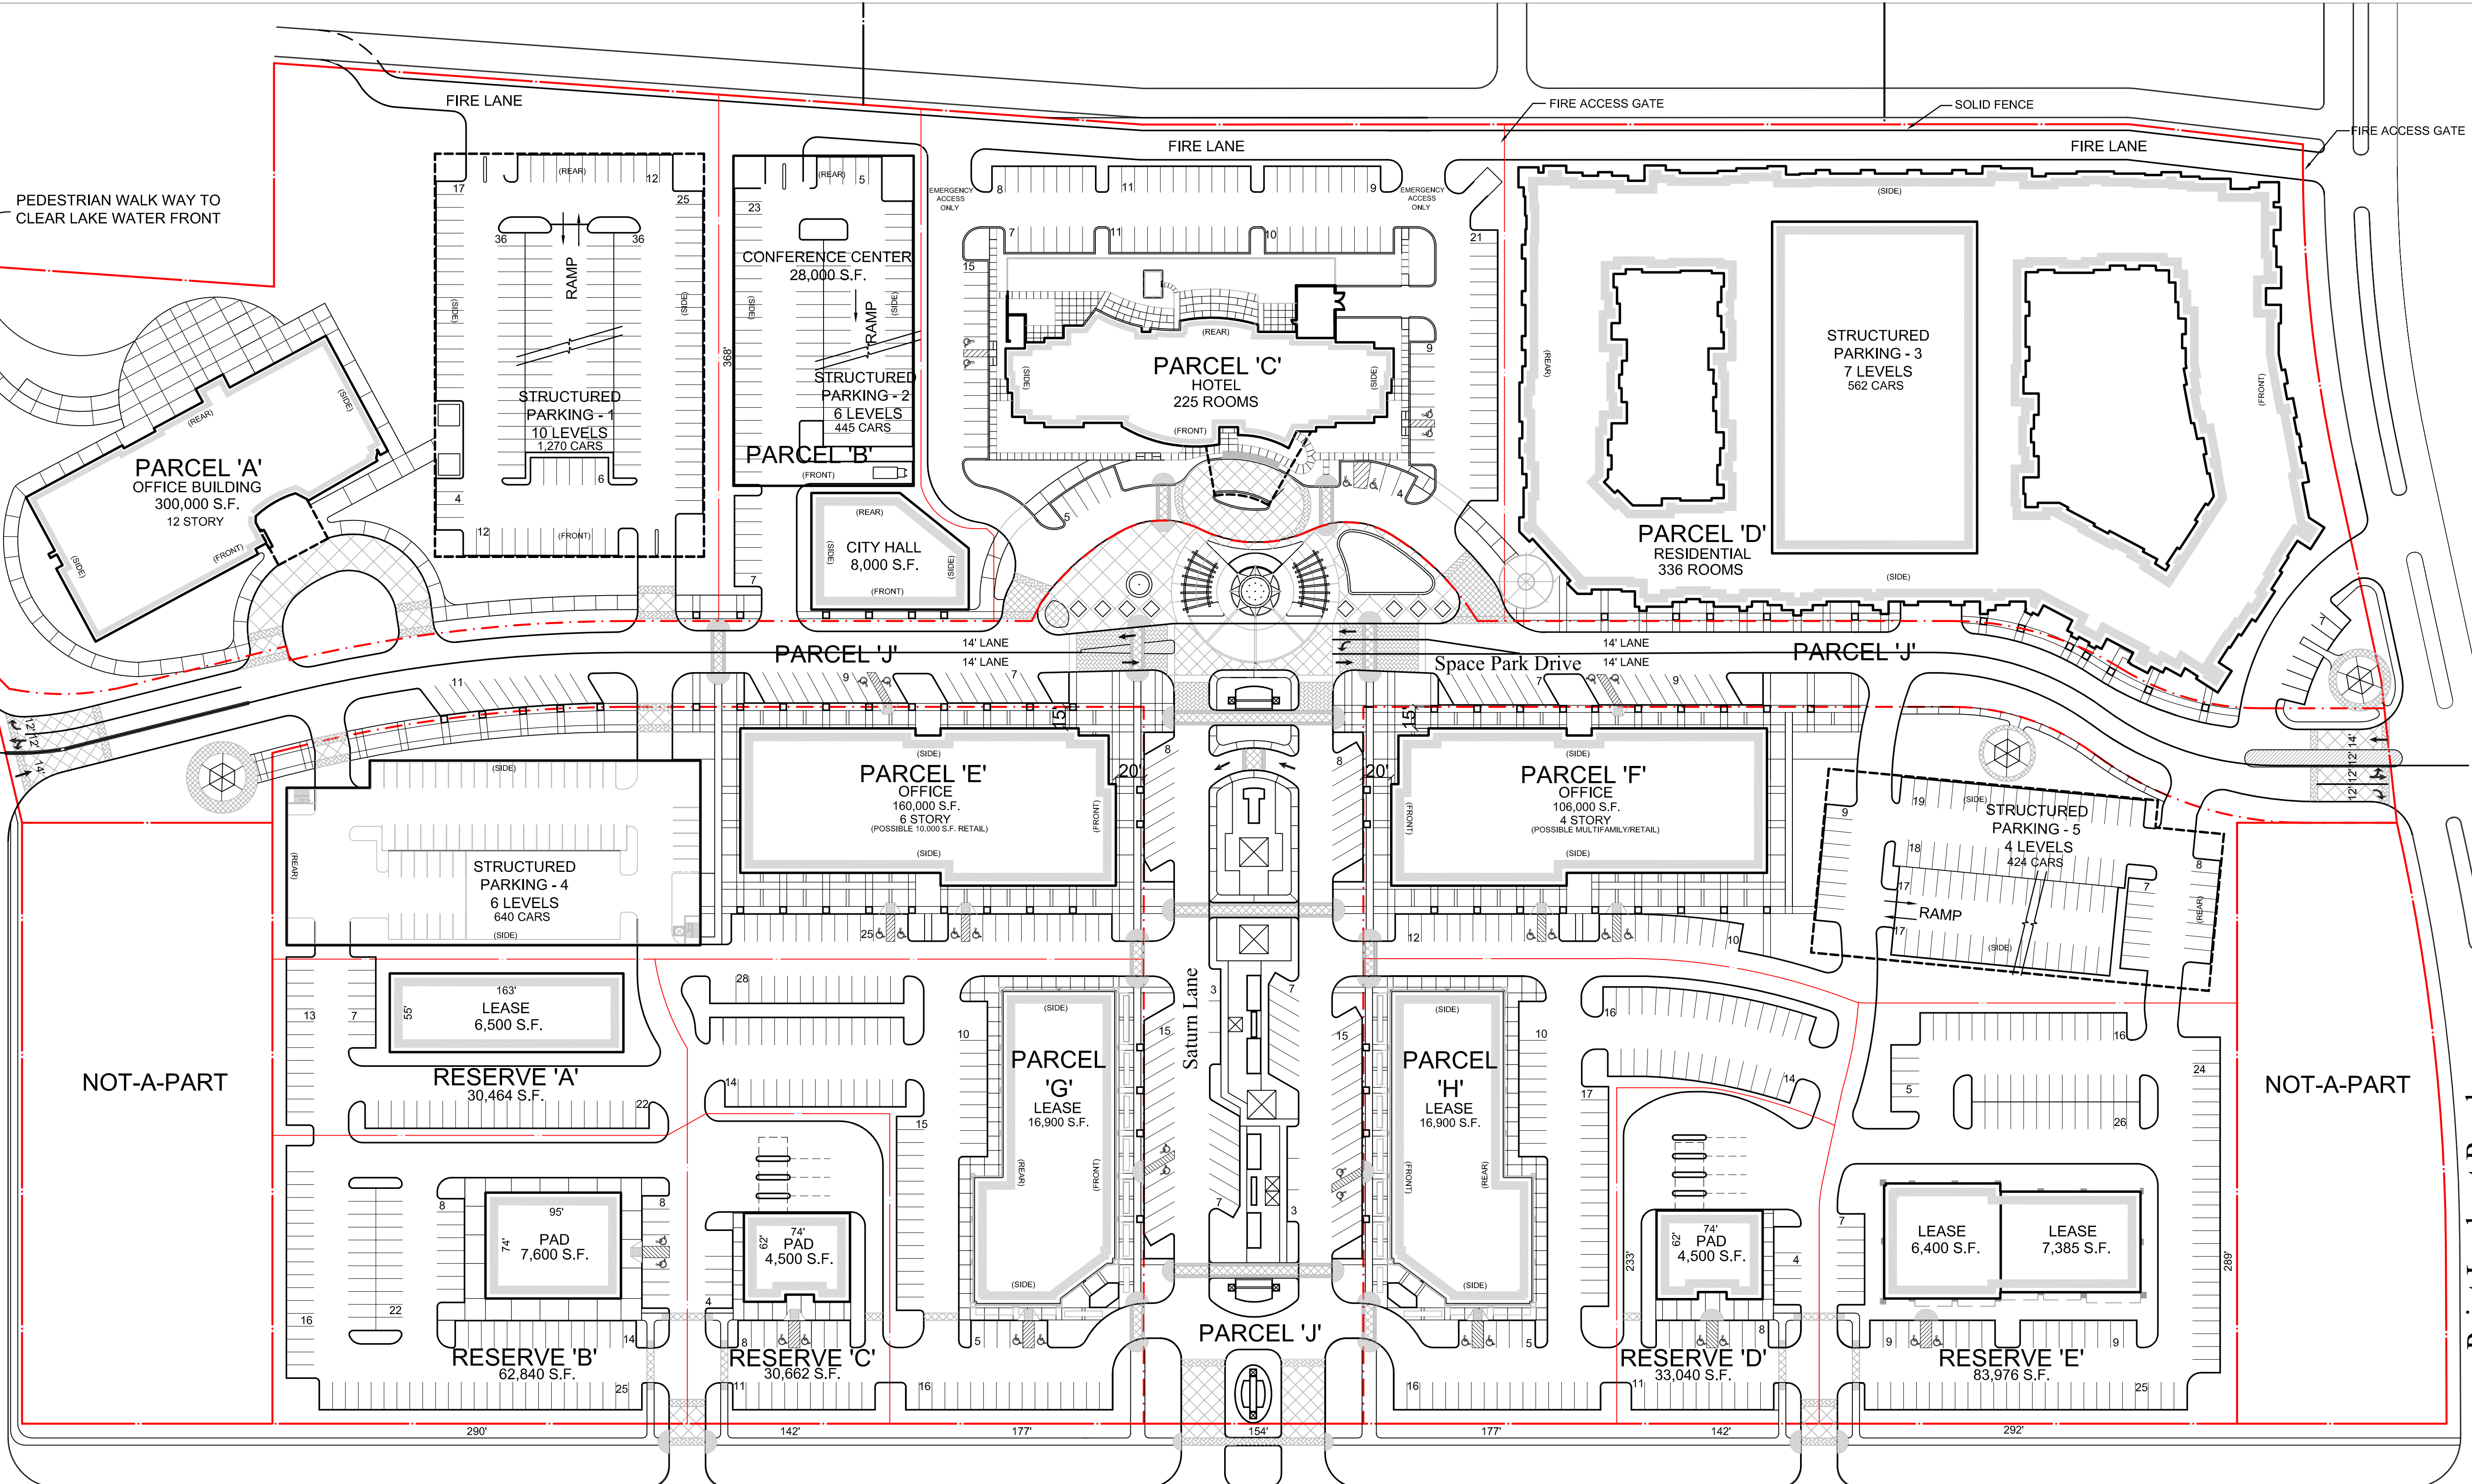

SITE PLAN
THE SPACE CENTER PLAZA
 NASSAU BAY, TEXAS

Hermes Architects

Members A.I.A.
 7915 Westglen Drive
 Houston, Texas 77063
 Tel 713-785-3644
 Fax 713-953-2515
 www.hermesarchitects.com

INCOMPLETE DRAWING- DO NOT USE FOR REGULATORY APPROVAL, PERMIT OR CONSTRUCTION

ARCHITECT: Marc Boucher
 REGISTRATION #: 14291
 DATE: 01/10/08
 JOB #: 4601730

