

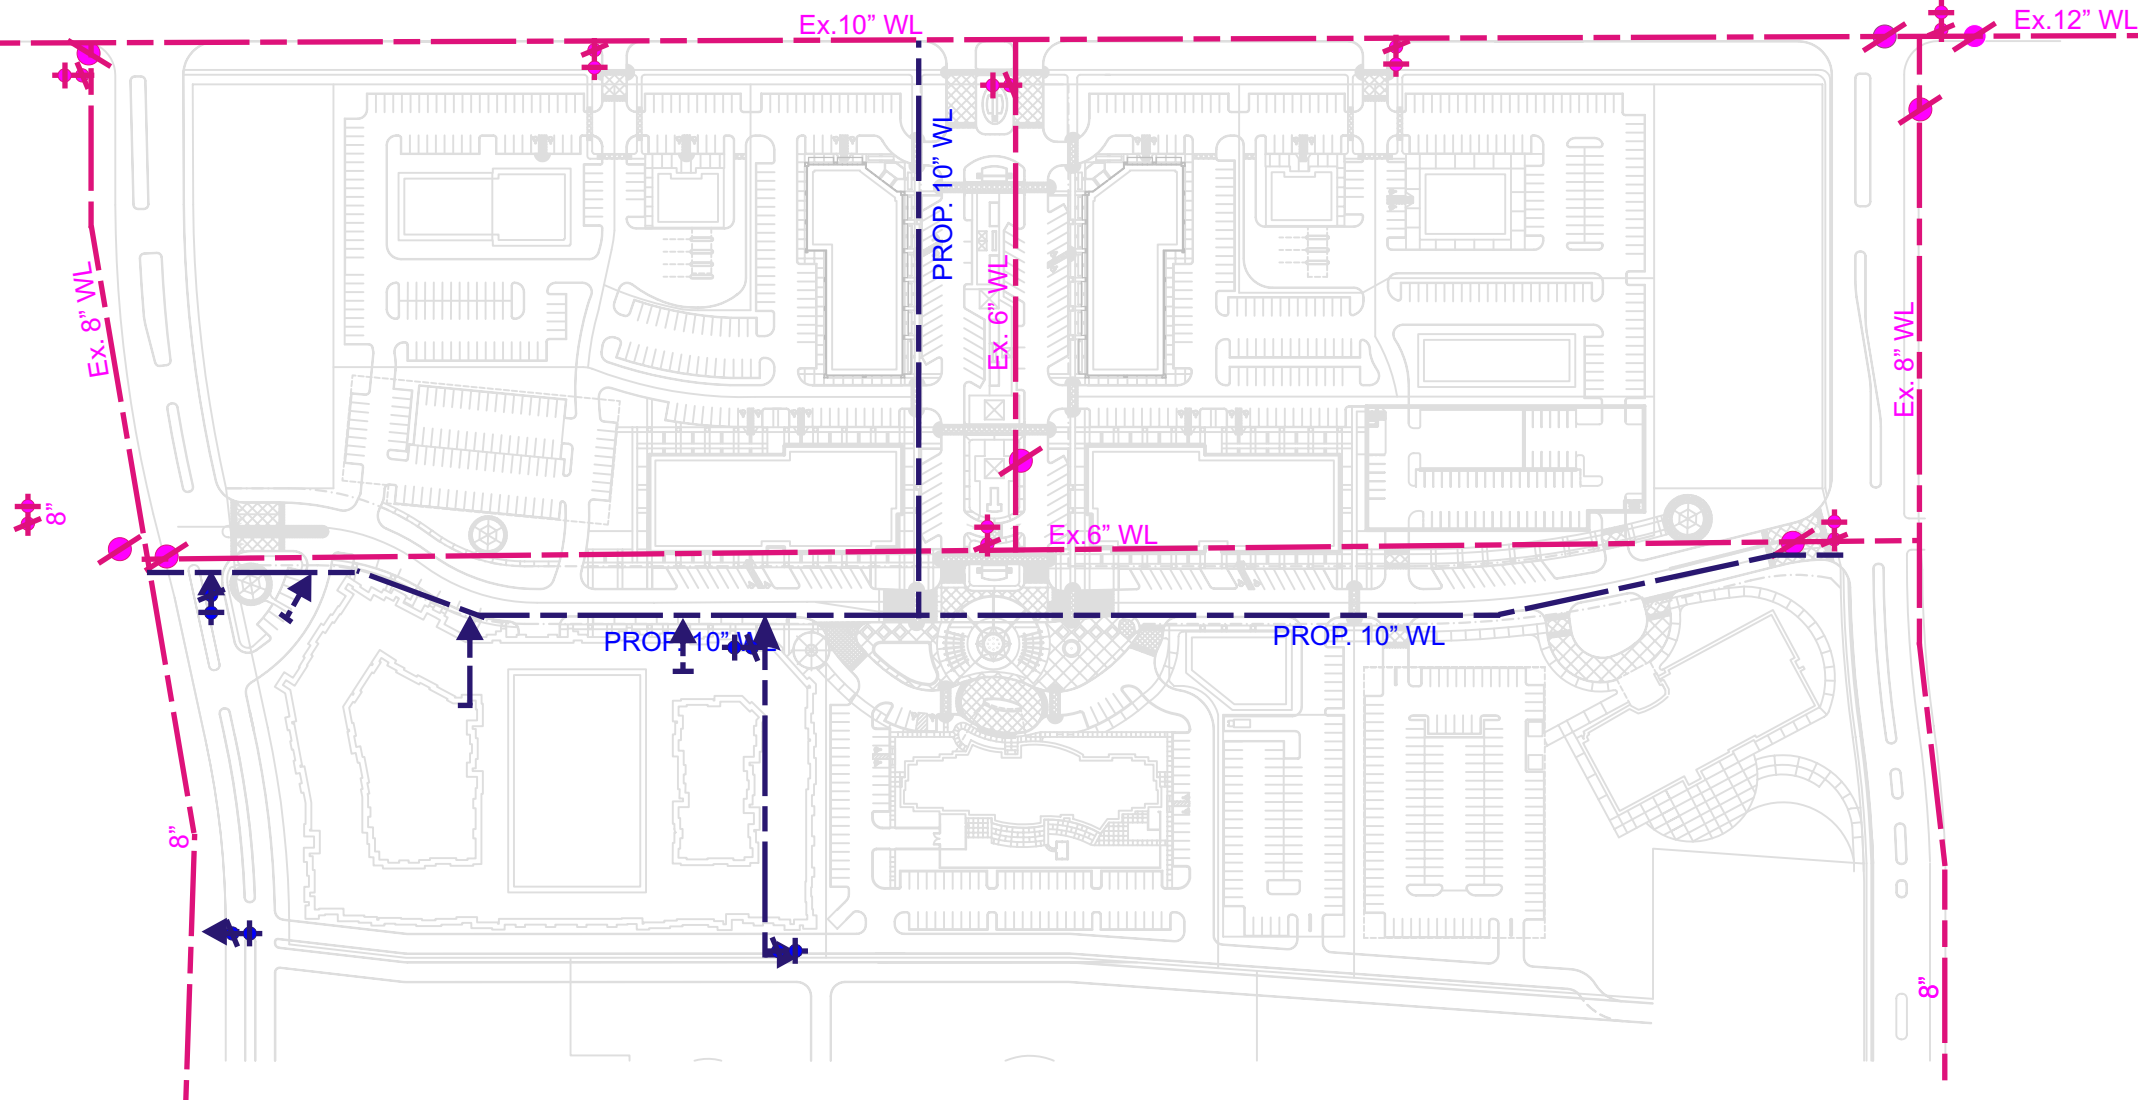
# THE SPACE CENTER PLAZA

NASSAU BAY, TX  
GRIFFIN PARTNERS NASSAU BAY, LP





EXHIBIT

J

## Public Utilities Plan -Proposed Water Line



### LEGEND

-  PROPOSED WATER LINE
-  EXISTING WATER LINE
-  EXISTING FIRE HYDRANT
-  EXISTING WATER VALVE

