

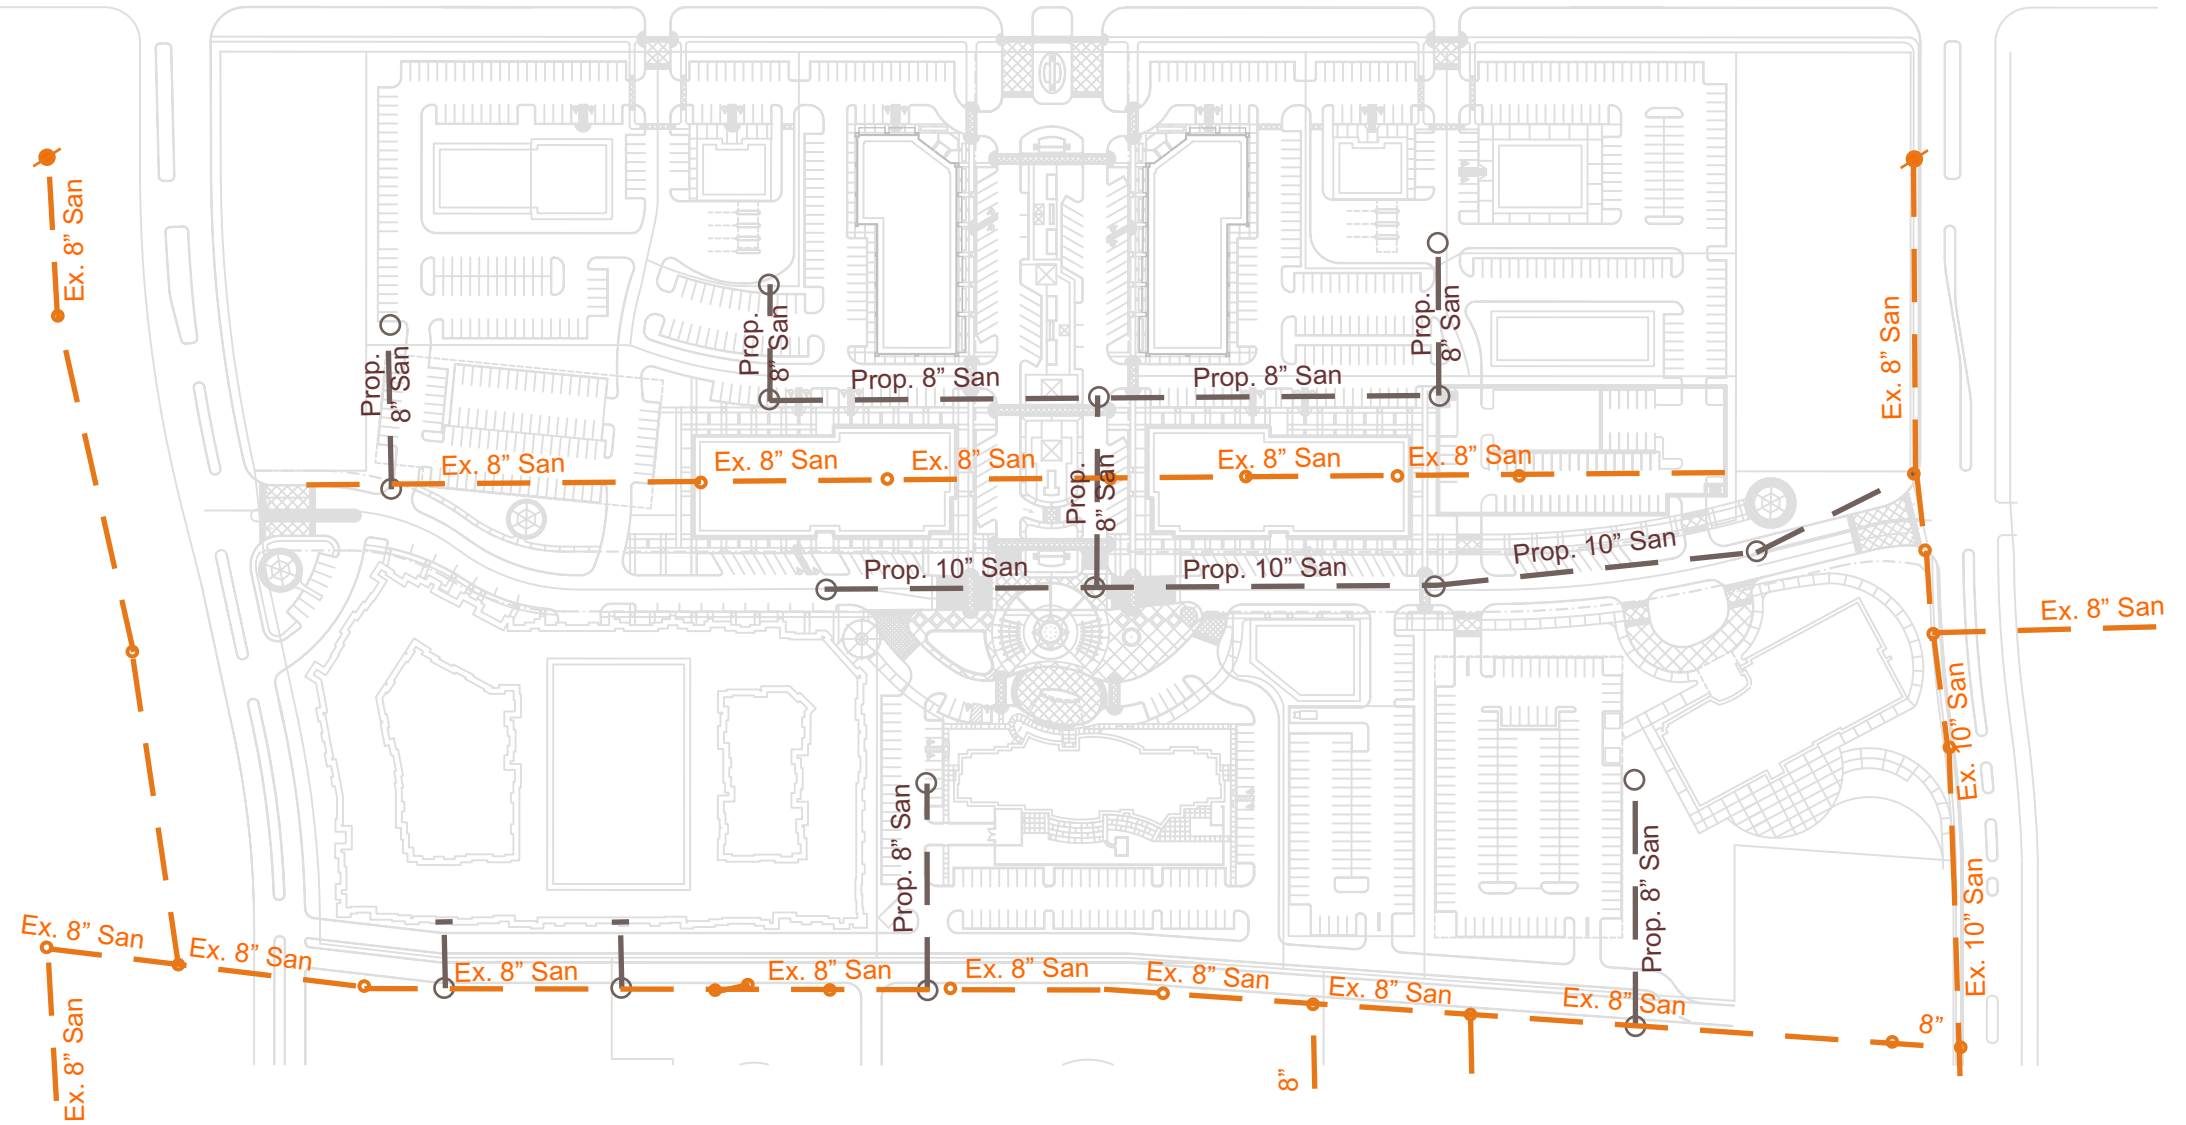
# THE SPACE CENTER PLAZA

NASSAU BAY, TX  
GRIFFIN PARTNERS NASSAU BAY, LP





EXHIBIT

J<sub>1</sub>

## Public Utilities Plan -Proposed Sanitary Sewer Line



### LEGEND

-  PROPOSED SANITARY SEWER LINE
-  PROPOSED MANHOLE
-  EXISTING SANITARY SEWER LINE
-  EXISTING MANHOLE

